




\*\*\*BUILDER TO VERIFY EXISTING TO BE MATCHED

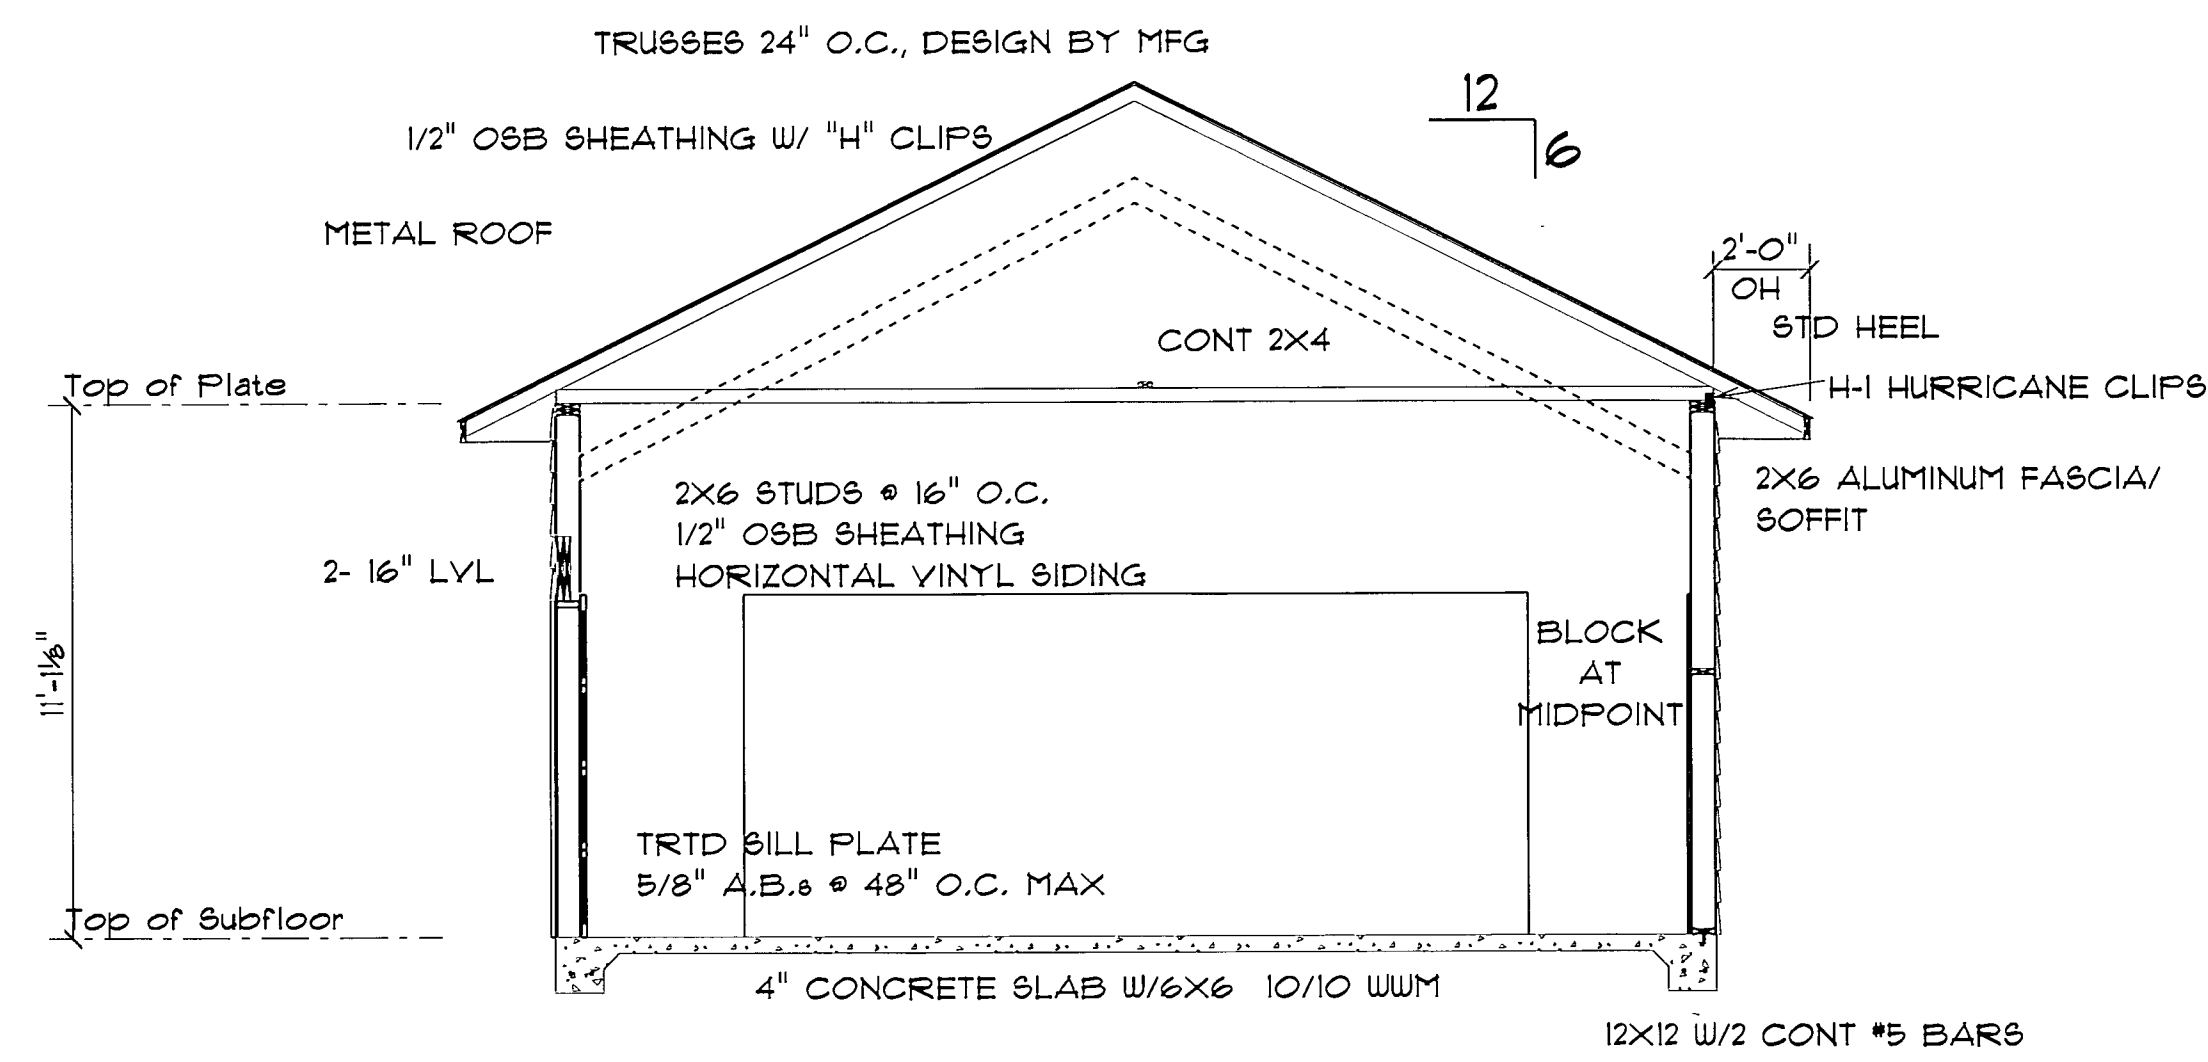


CROSS SECTION A - A

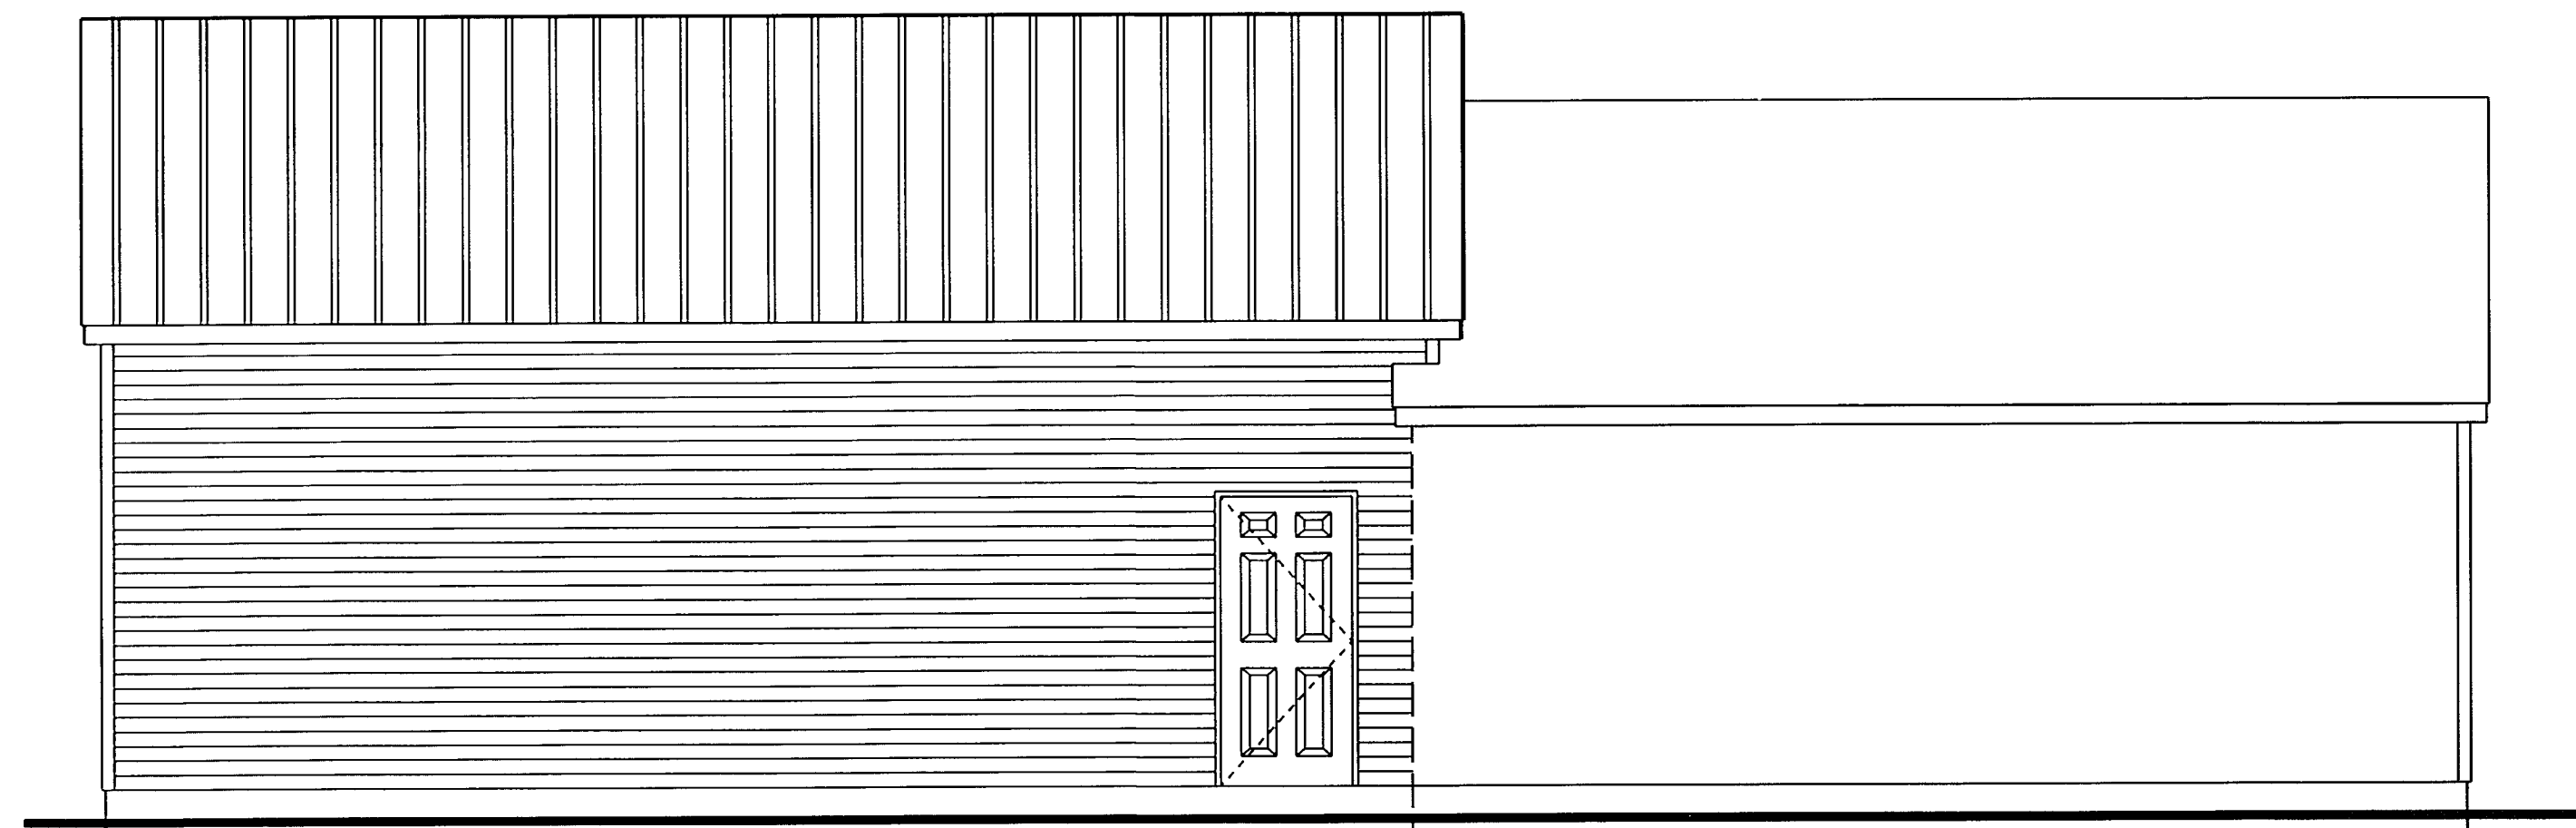


REAR ELEVATION

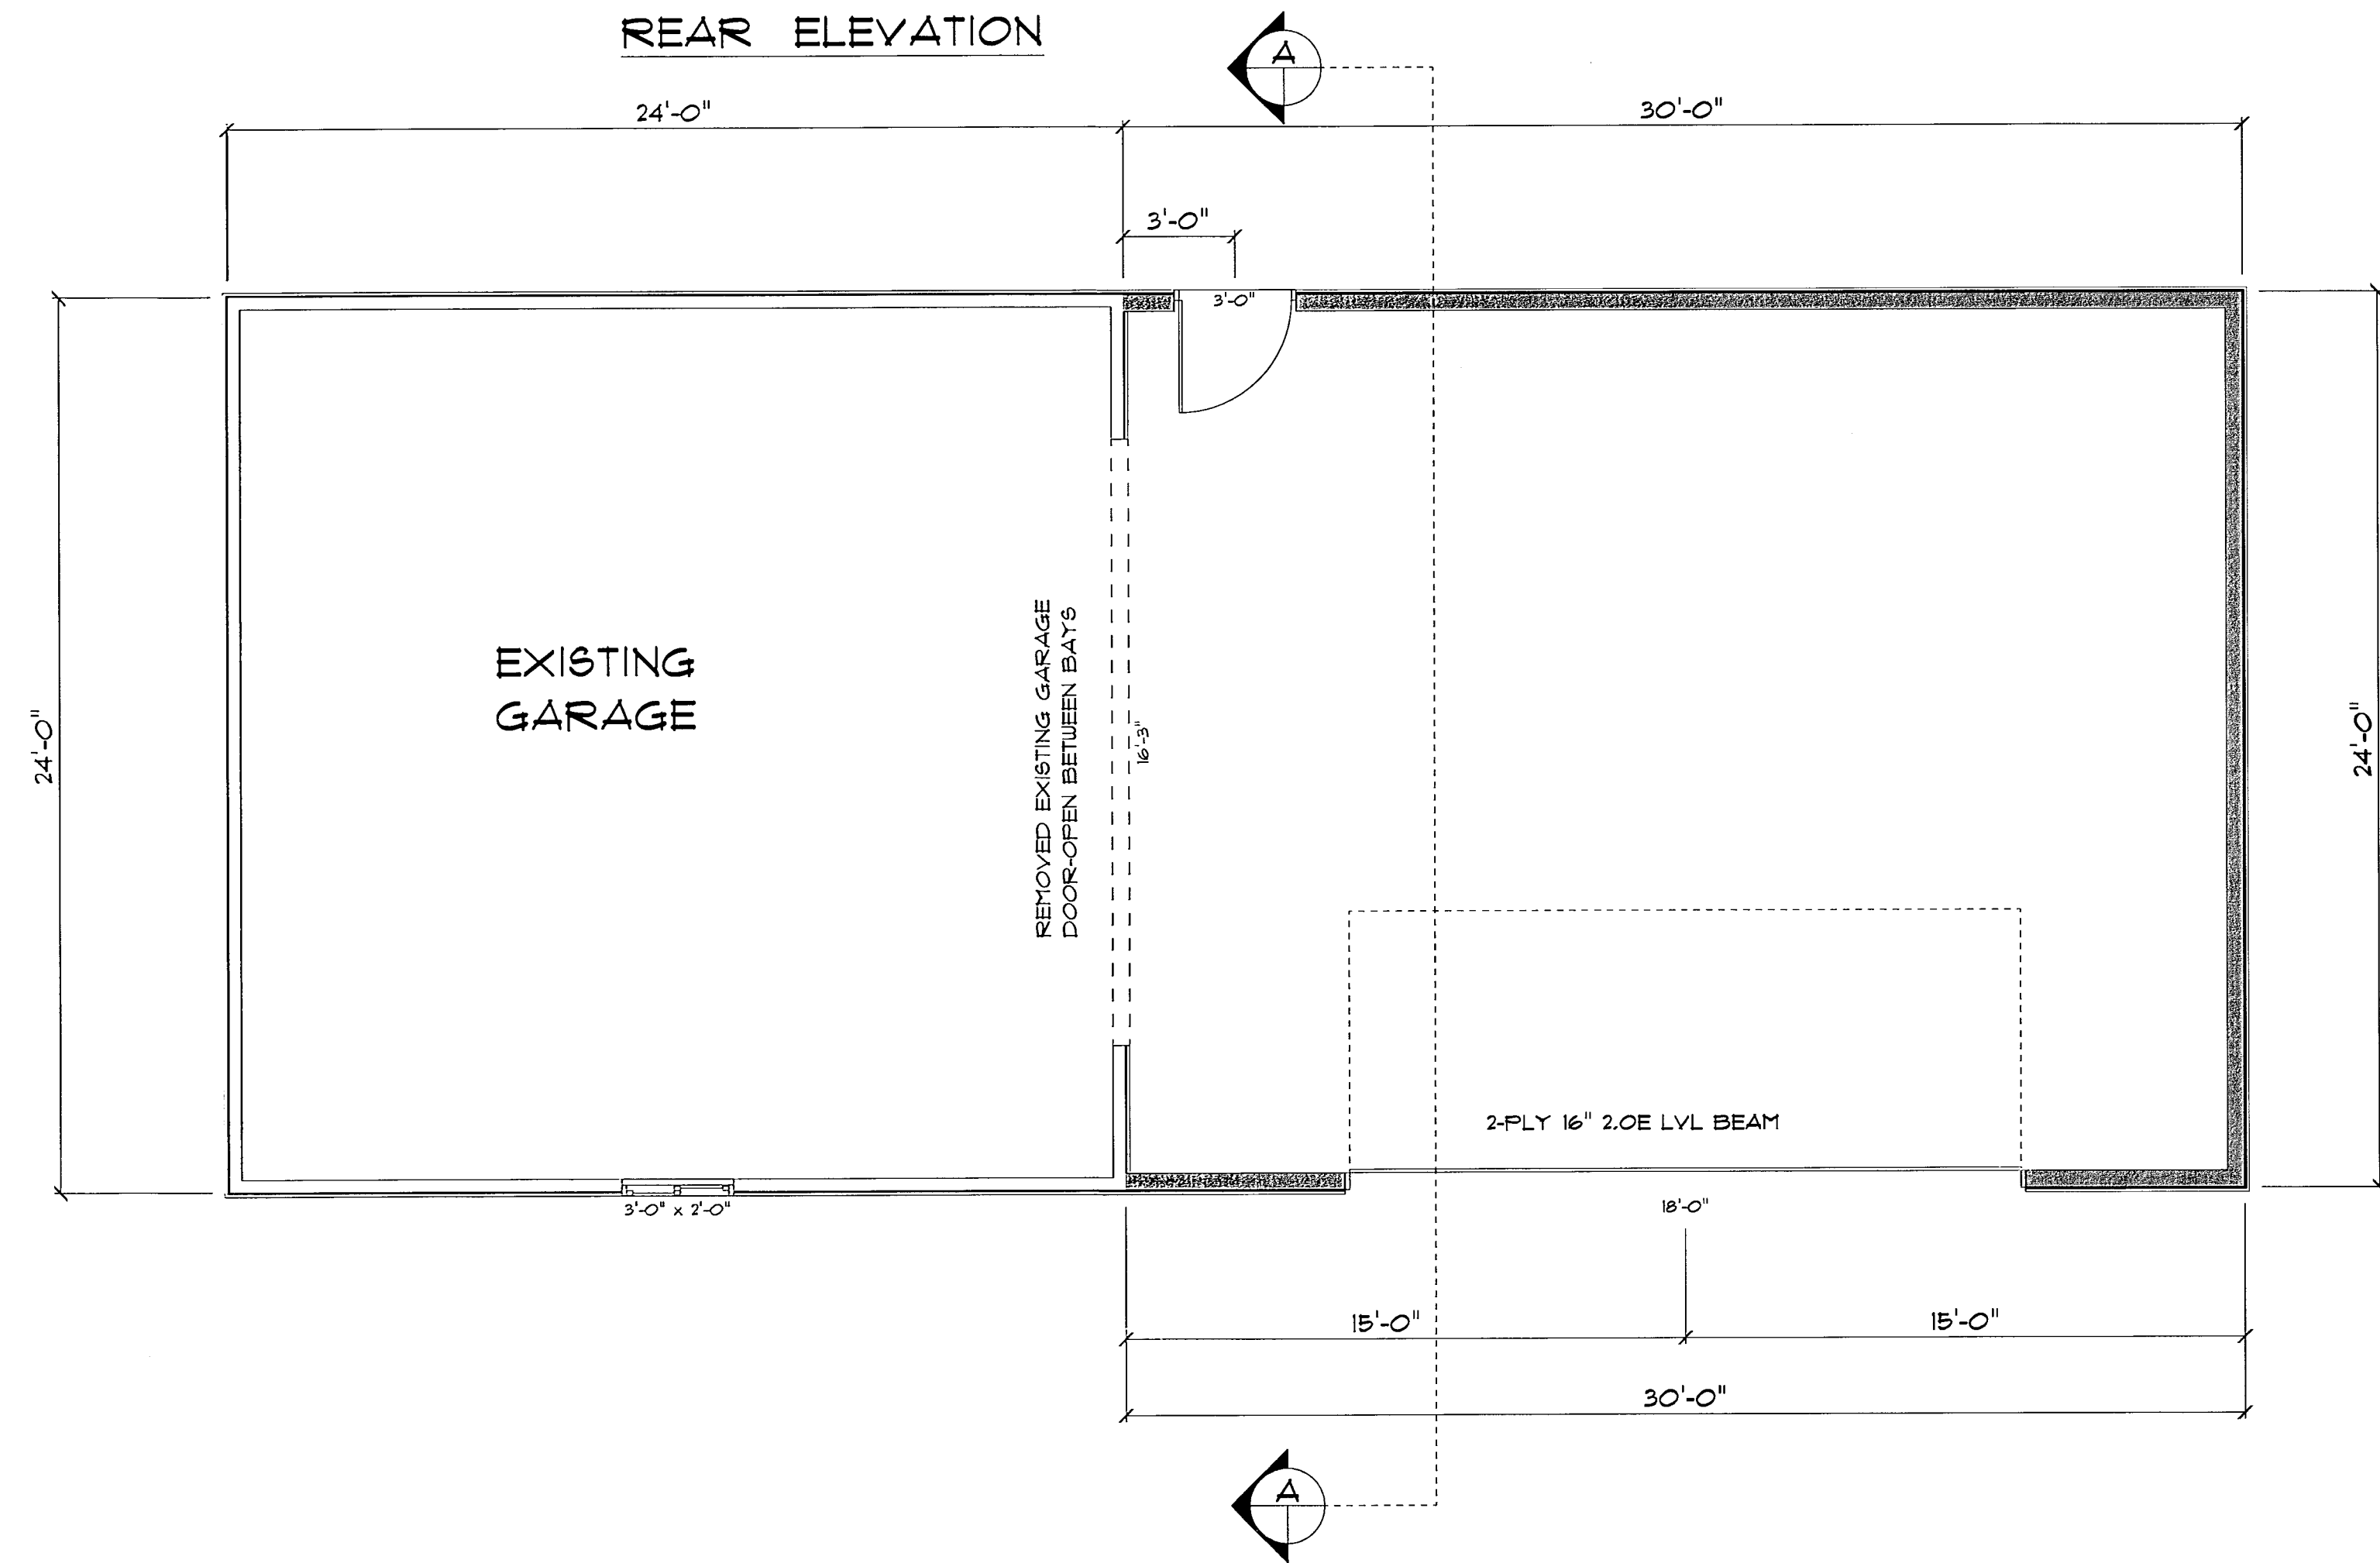

GARAGE ADDITION PLAN

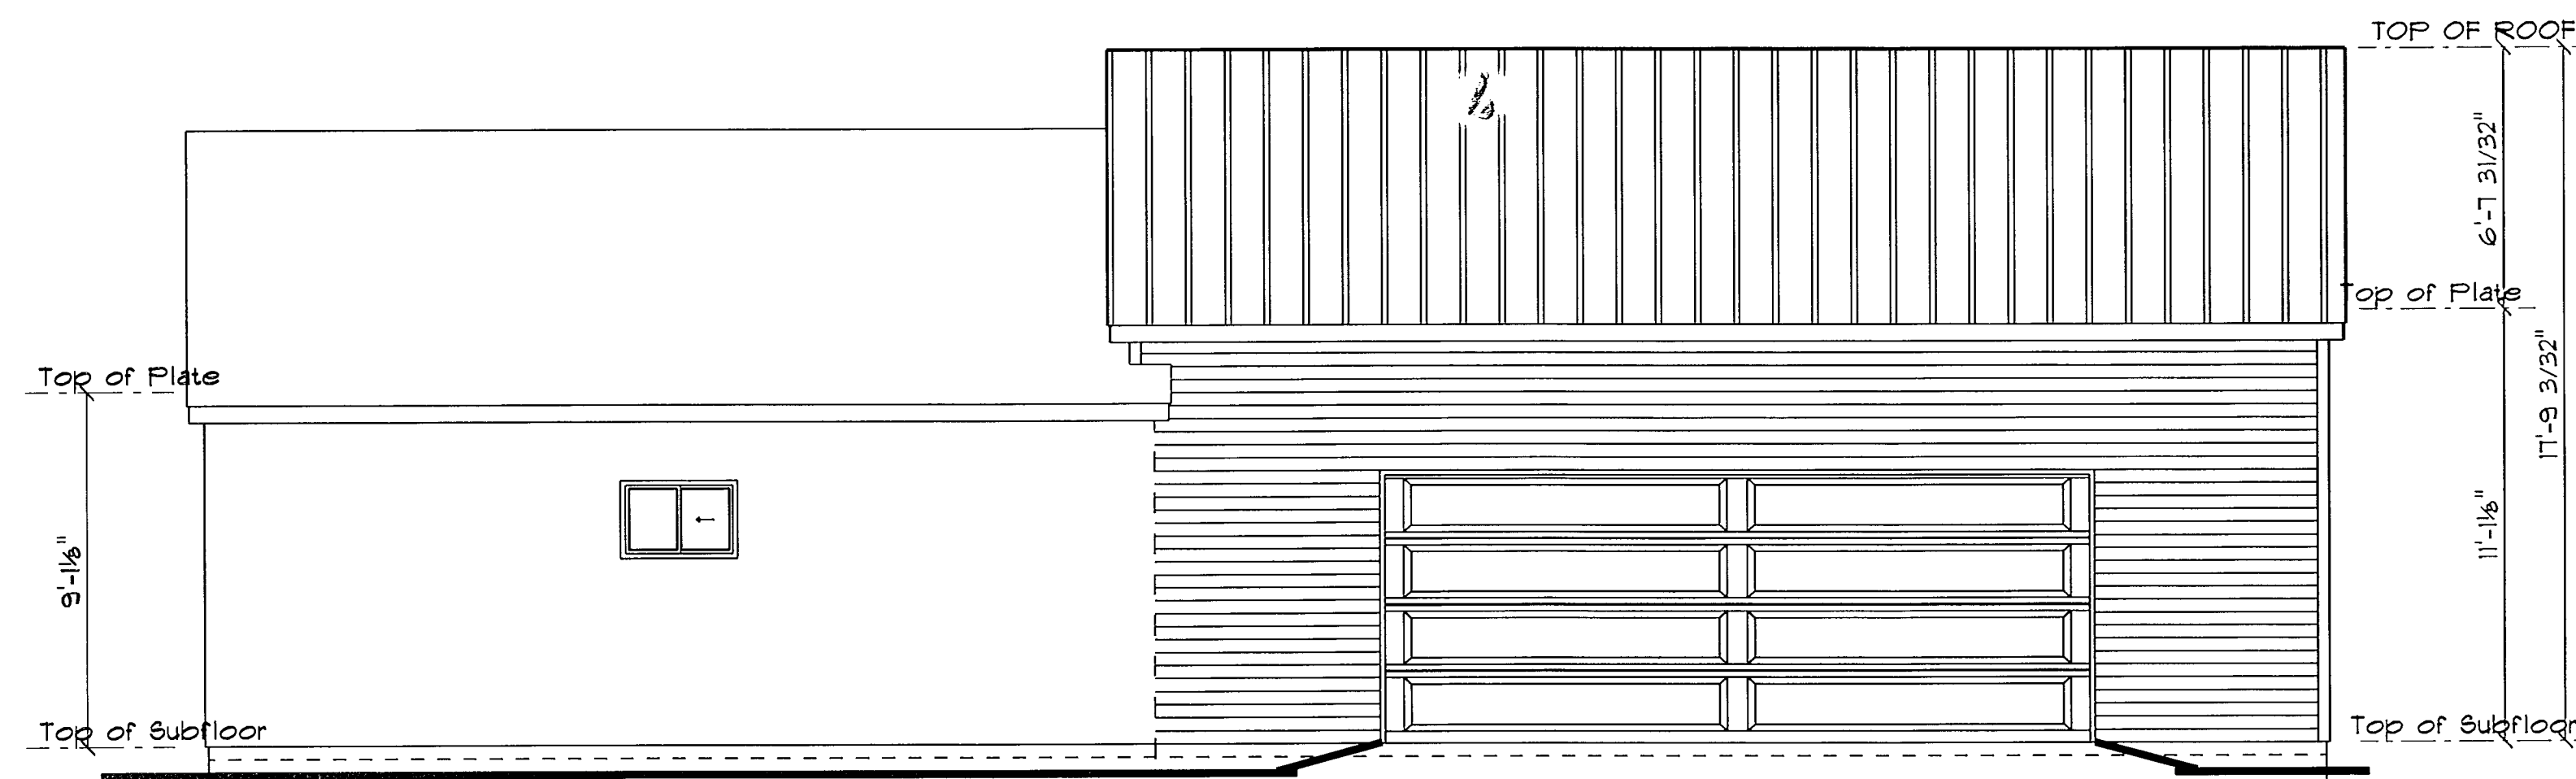

FRONT ELEVATION

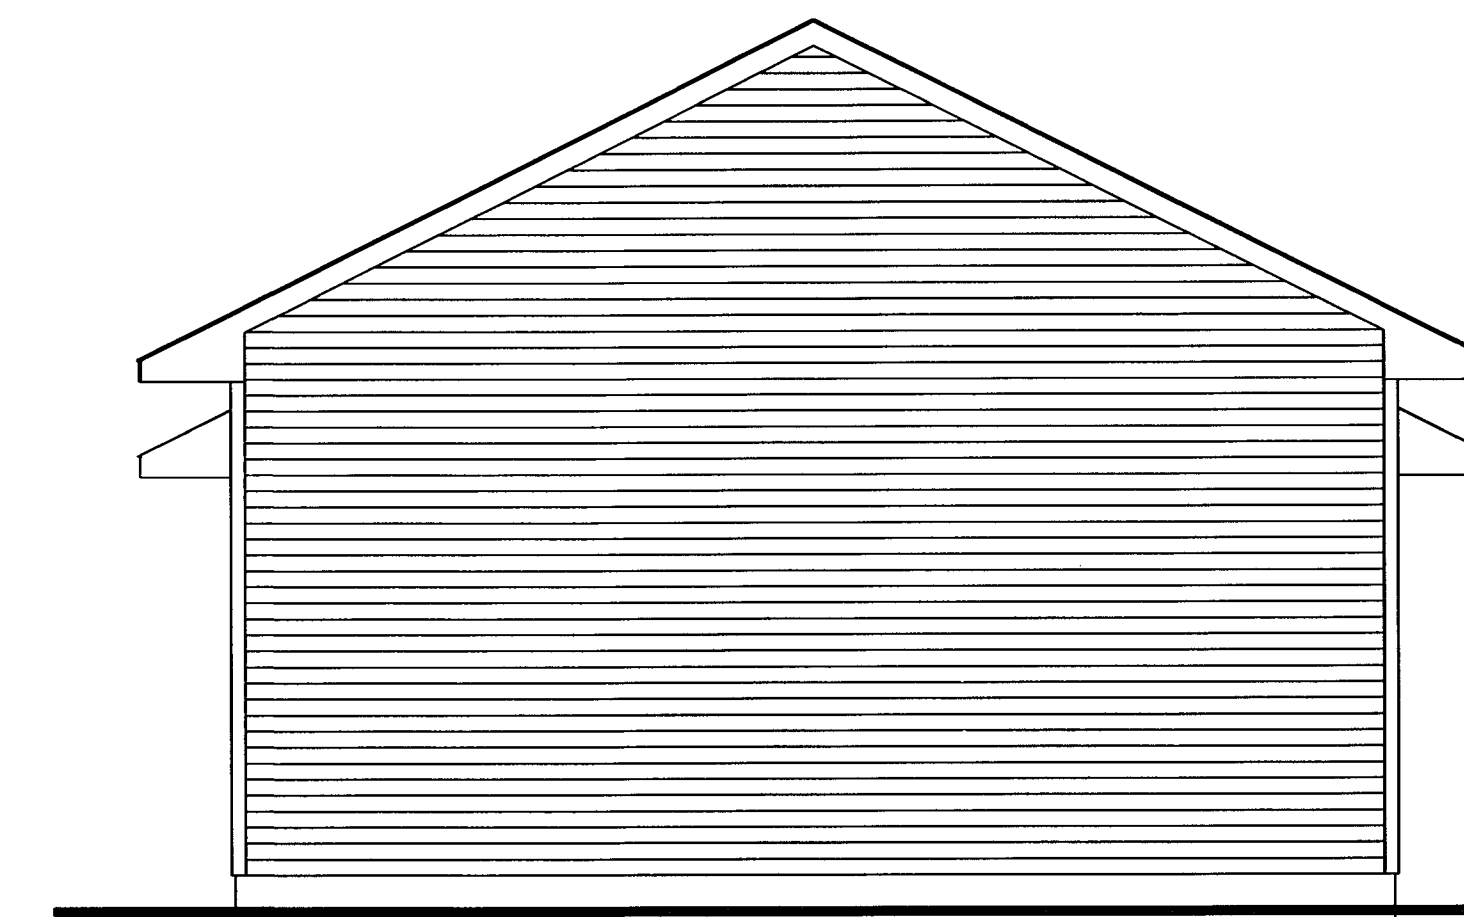

RIGHT ELEVATION

REVISIONS:  
 8-15-19:  
 Preliminary  
 8-27-19:  
 Final

GARAGE ADDITION FOR:  
**FIRST METHODIST CHURCH**  
 145 PRAIRIE ST  
 WHITEWATER, WI

SCALE: 1/4"=1'-0"
SHEET TITLE:
DRAWN BY: STEFANIE STIBB
PAGE:
1 OF 1
DATE:
8/27/19