


**STARIN PARK
(CITY LANDS)**

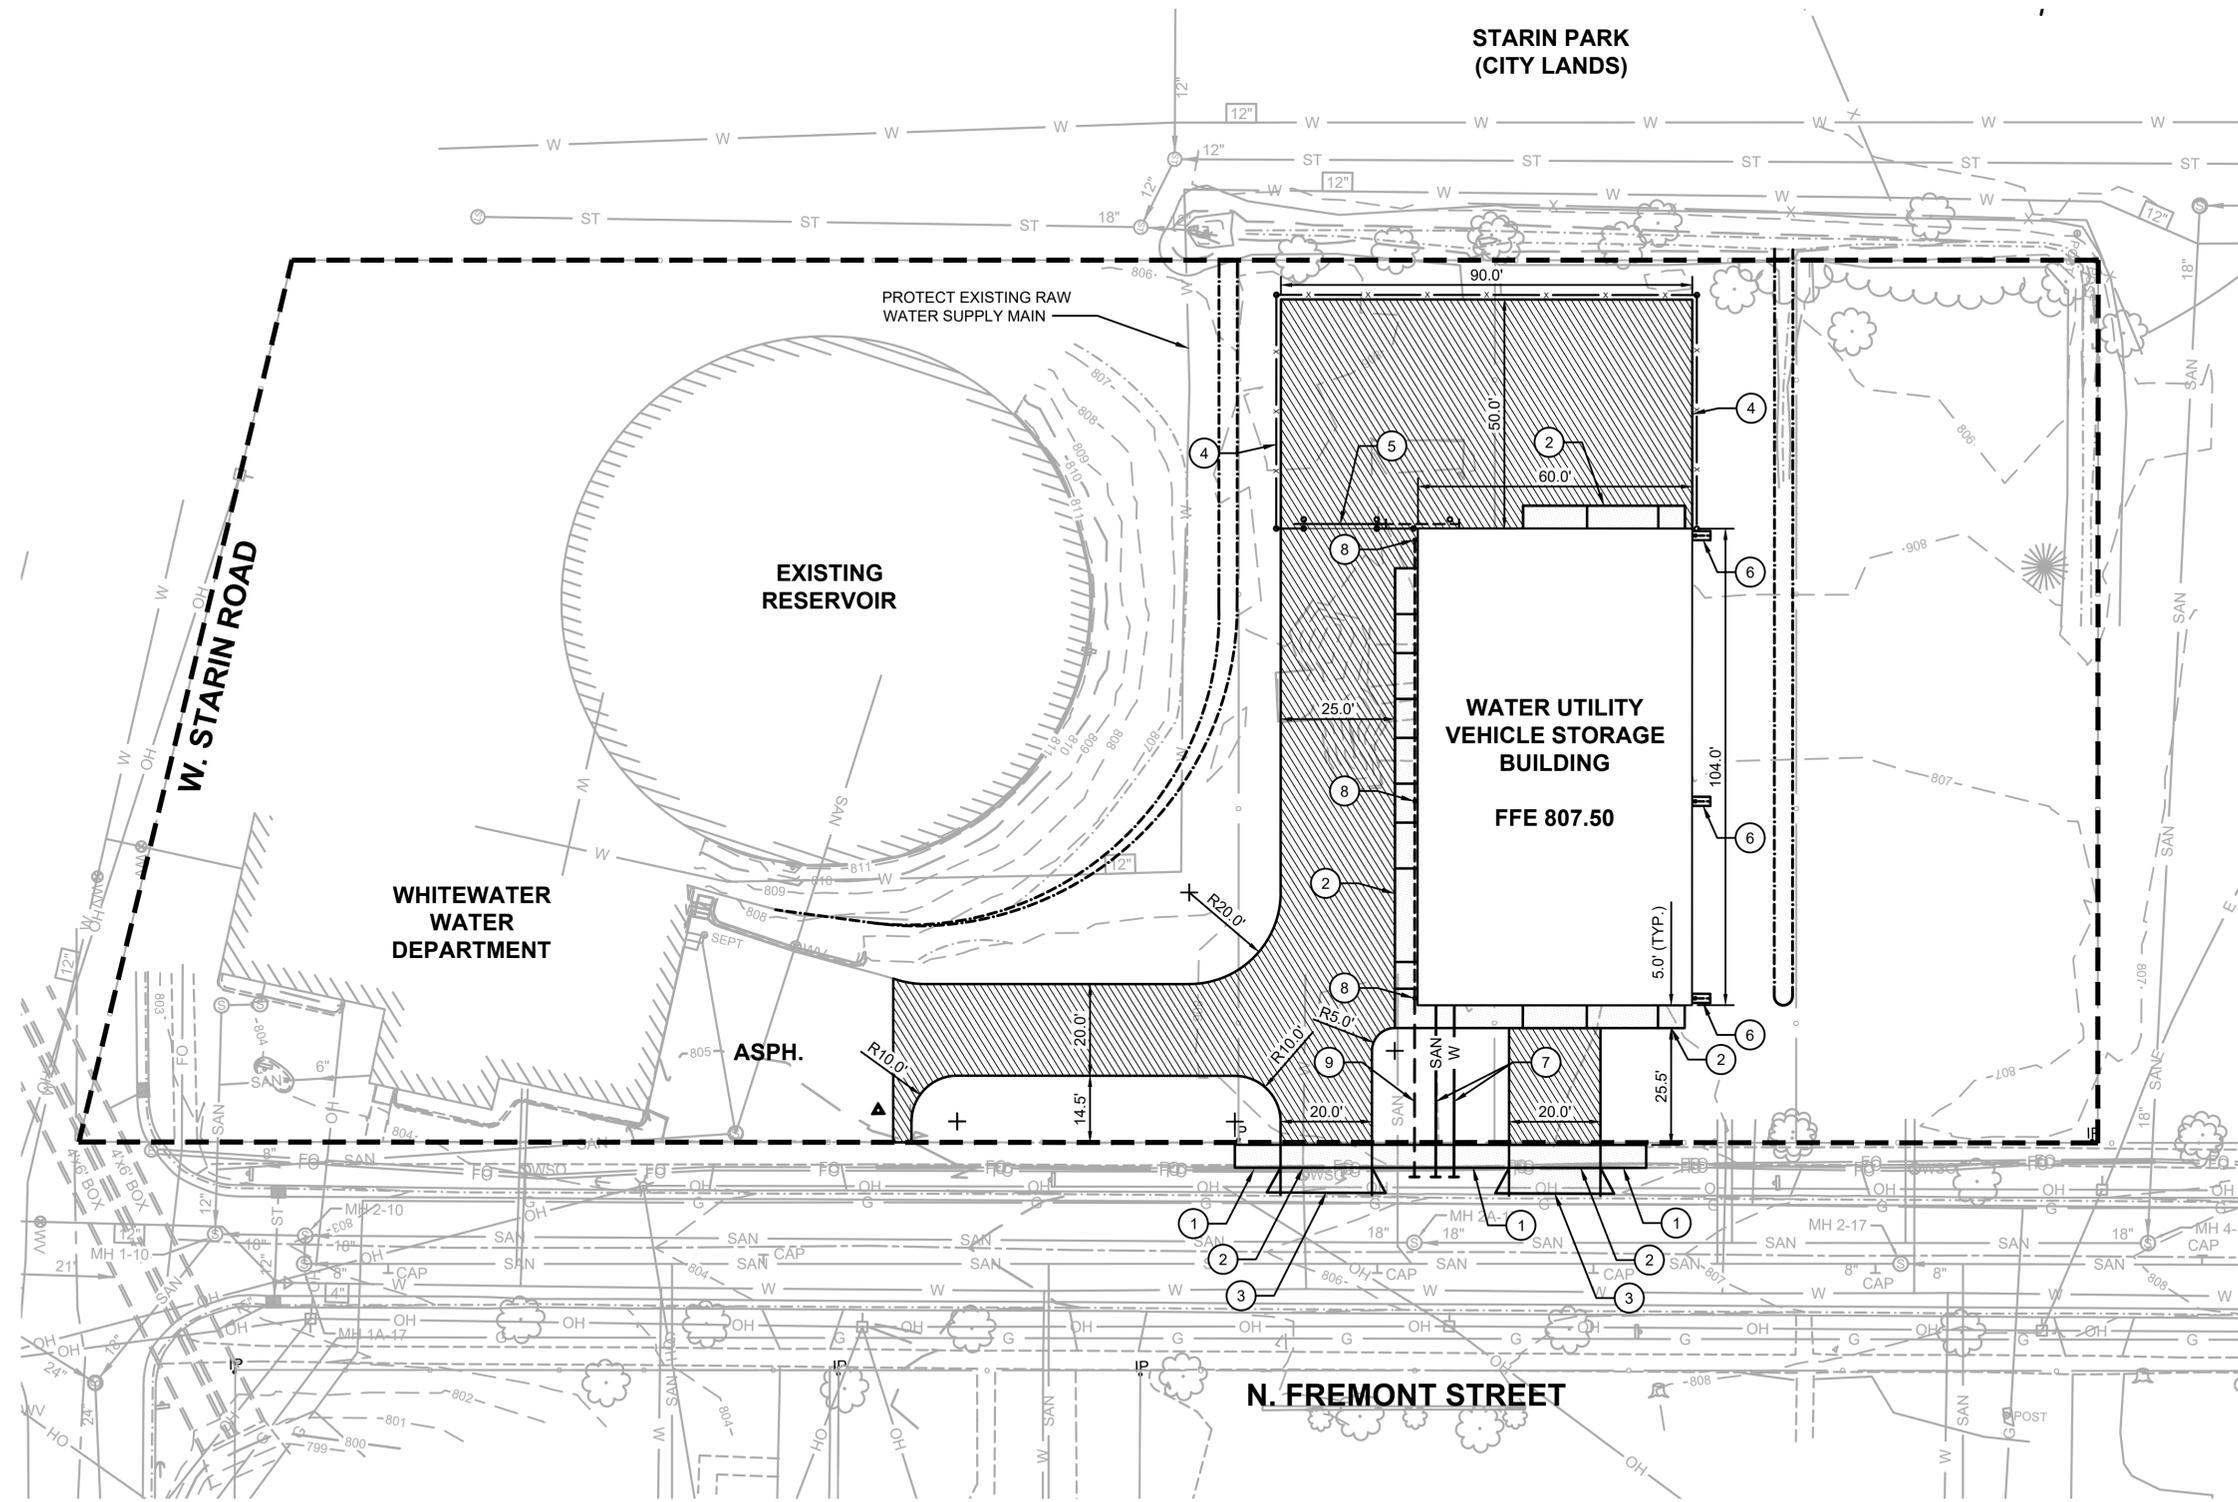

- GENERAL NOTES:**
- COORDINATE LOCATION OF NEW NATURAL GAS, ELECTRICAL, COMMUNICATIONS SERVICES WITH ASSOCIATED UTILITY COMPANIES.
 - NEW WATER AND WASTEWATER SERVICES TO BE EXTENDED TO WITHIN 10- FEET OF THE EXISTING BACK OF SIDEWALK AND CAPPED. CONNECTIONS TO EXISTING WATER MAIN AND SANITARY SEWER TO BE COMPLETED BY OTHERS.

- CIVIL KEY NOTES:**
- CONCRETE SIDEWALK; 5-IN THICKNESS.
 - CONCRETE SIDEWALK; 6-IN THICKNESS.
 - CONCRETE DRIVEWAY APRON; 6-IN THICKNESS.
 - 8-FT TALL CHAIN LINK FENCE SURROUNDING MATERIALS STORAGE AREA.
 - PROVIDE 16-FT WIDE, MANUAL CANTILEVER SLIDE GATE.
 - CONCRETE SPLASH PAD. SEE DETAIL **F C5.01**
 - COORDINATE LOCATIONS OF SANITARY SEWER LATERAL AND WATER SERVICE WITH PLUMBING OVERALL PLUMBING PLAN. EXTEND CAP LATERAL AND SERVICE 2- FEET PAST PROPOSED SIDEWALK. MARK ENDS WITH 2X4 POSTS.
 - PROVIDE TEMPORARY CAP ON DOWNSPOUT PIPING AT DOWNSPOUT. REDIRECT DOWNSPOUTS PIPING TO DRAIN TO PAVEMENT WITH TEMPORARY TRANSITION.
 - CAP AND EXTEND X-IN PVC ROOF DRAIN 2- FEET PAST PROPOSED SIDEWALK. X-IN INVERT XXX.XX. MARK END WITH 2X4 POST.

- LEGEND:**
- NEW ASPHALT PAVEMENT
 - NEW CONCRETE PAVEMENT
 - NEW CONCRETE SIDEWALK

SITE LOCATION AND UTILITY PLAN


| NO. | REVISIONS | DATE: |
|-----|----------------|-----------|
| A | 30% REVIEW SET | 5/5/2023 |
| B | 60% REVIEW SET | 6/16/2023 |

CIVIL
SITE LOCATION AND UTILITY PLAN
 WATER UTILITY VEHICLE STORAGE GARAGE
 CITY OF WHITEWATER
 WALWORTH COUNTY, WISCONSIN

JOB NO.
1407.130
PROJECT MGR.
EVAN J. CONSTANT



SHEET
7
C1.01

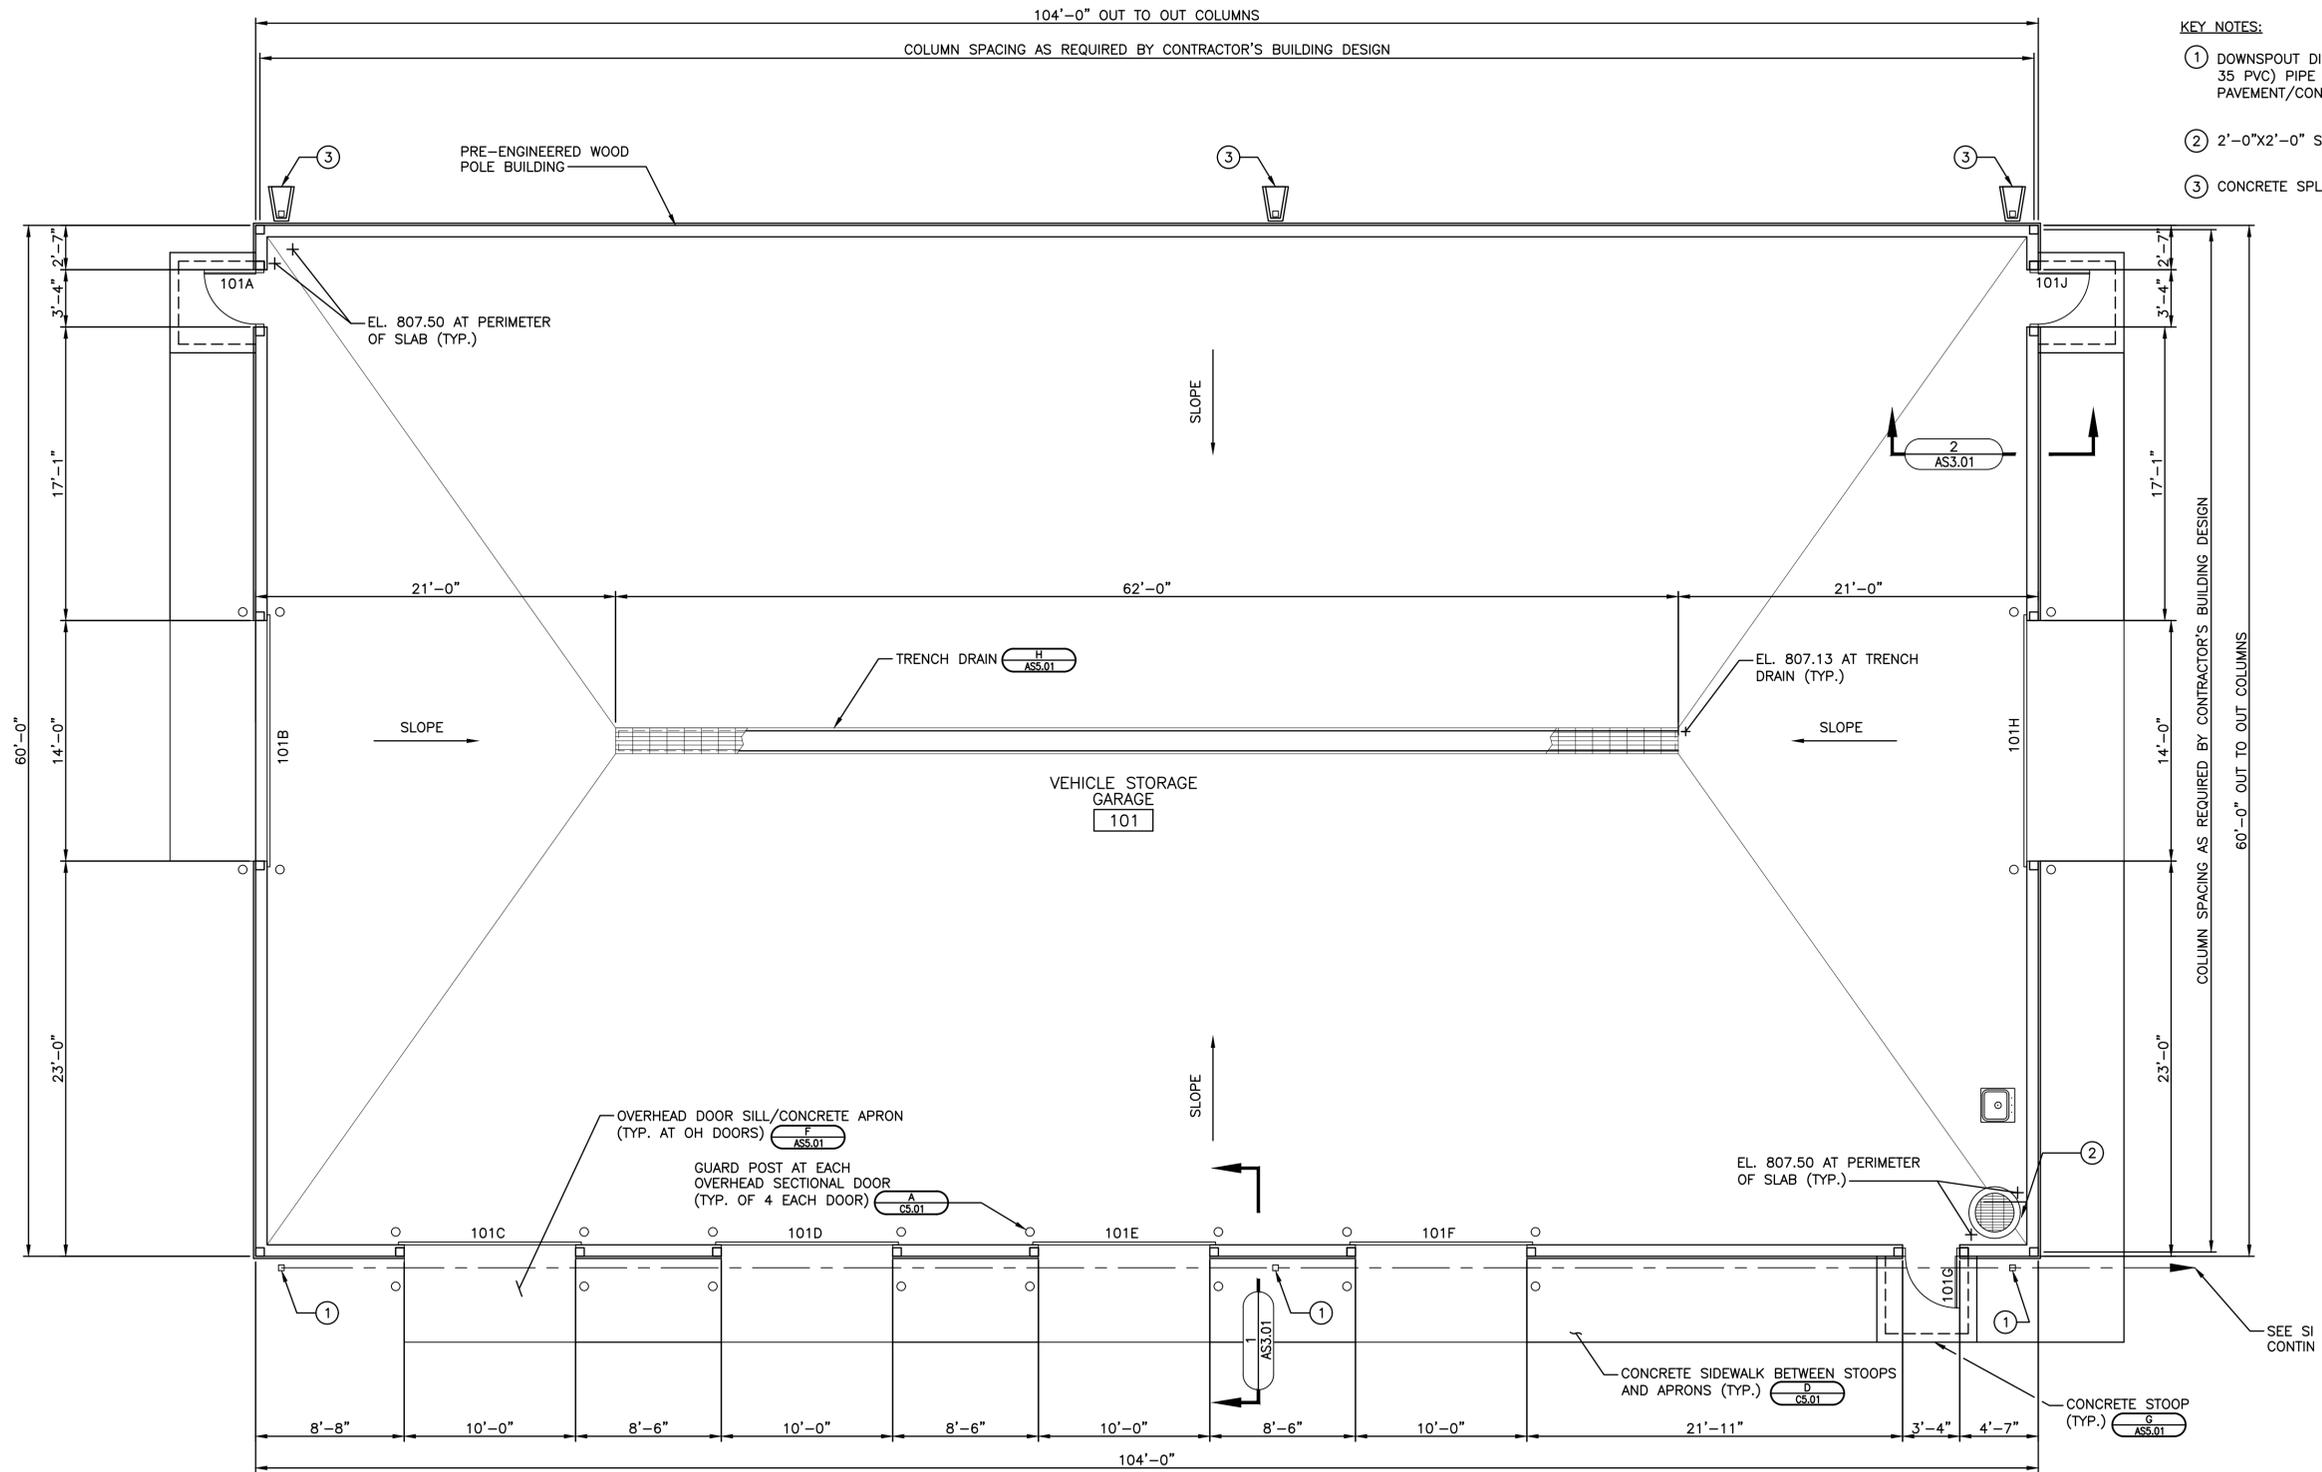

- GENERAL NOTES:**
- SEE AS6.01 FOR GENERAL NOTES AND DESIGN CRITERIA.
 - PROVIDE SLAB SAWN JOINTS PER A
AS5.01 LOCATED AT APPROXIMATELY 15- FEET O.C. MAXIMUM. PROVIDE SLAB CONSTRUCTION JOINTS PER B
AS5.01 AS REQUIRED BY CONTRACTOR.
- KEY NOTES:**
- 1 DOWNSPOUT DISCHARGES INTO VERTICAL 6" ST (SDR 35 PVC) PIPE INSTALLED 1" ABOVE GRADE OR PAVEMENT/CONCRETE. SEE E
CS.01.
 - 2 2'-0"x2'-0" SUMP PIT, SEE X
P5.01.
 - 3 CONCRETE SPLASH PAD. SEE F
CS.01.

| NO. | REVISIONS | DATE |
|-----|----------------|-----------|
| A | 30% REVIEW SET | 5/5/2023 |
| B | 60% REVIEW SET | 6/16/2023 |

**ARCHITECTURAL/STRUCTURAL
OVERALL PLAN**

WATER UTILITY VEHICLE STORAGE GARAGE
CITY OF WHITEWATER
WALWORTH COUNTY, WISCONSIN

JOB NO.
1407.130

PROJECT MGR.
EVAN J. CONSTANT






SHEET
13
AS1.03

GENERAL NOTES:



- SEE AS6.01 FOR GENERAL NOTES AND DESIGN CRITERIA

KEY NOTES:

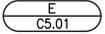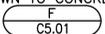
- DOWNSPOUT DOWN TO PVC PIPE BELOW GRADE. SEE SITE PLAN AND 
- SEE PIPE ELEVATIONS ON C1.01
- DOWNSPOUT DOWN TO CONCRETE SPLASH PAD. SEE SITE PLAN AND 

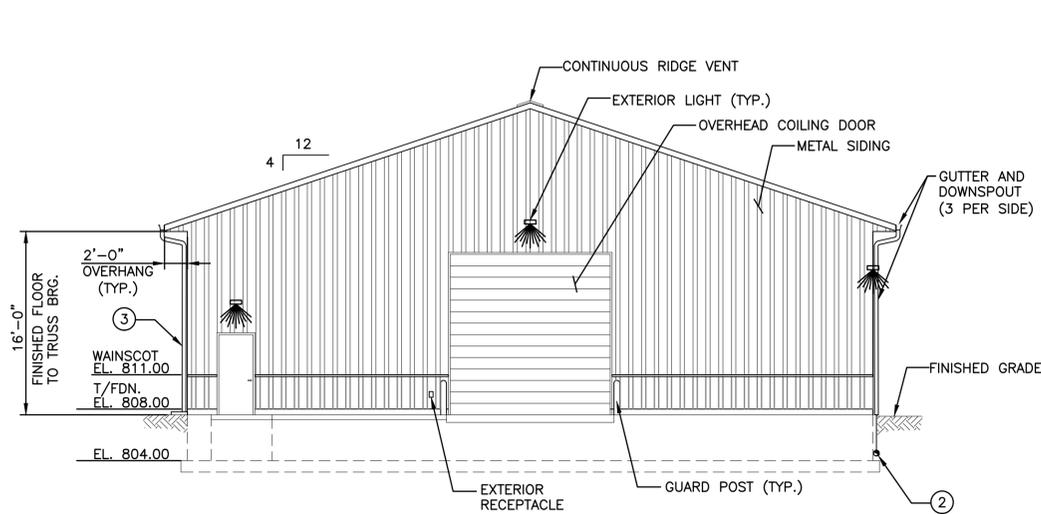


WEST ELEVATION

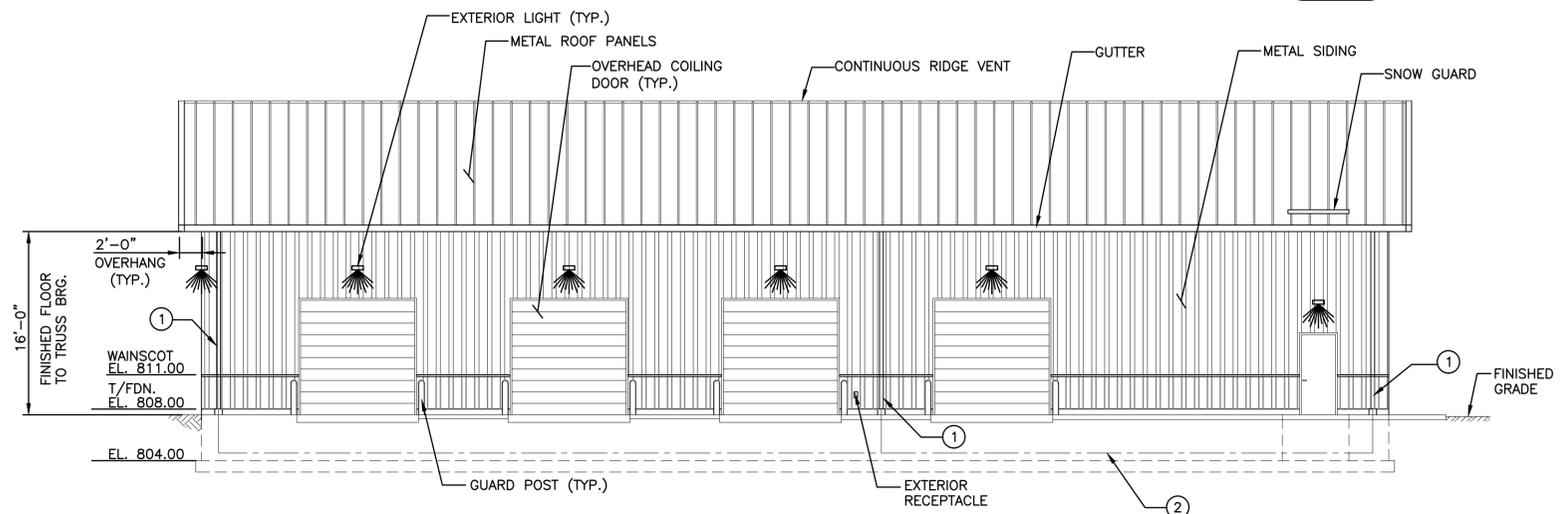 

SOUTH ELEVATION

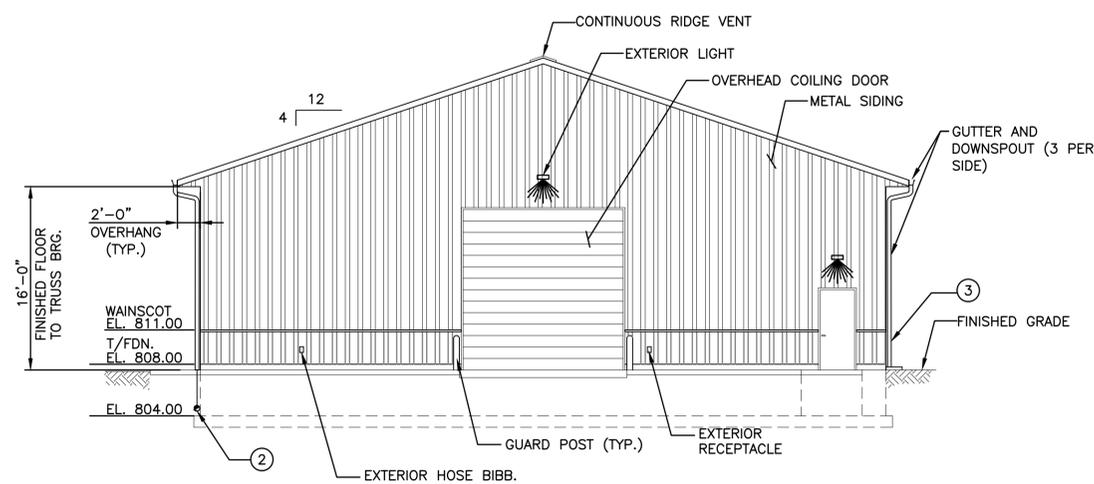

EAST ELEVATION

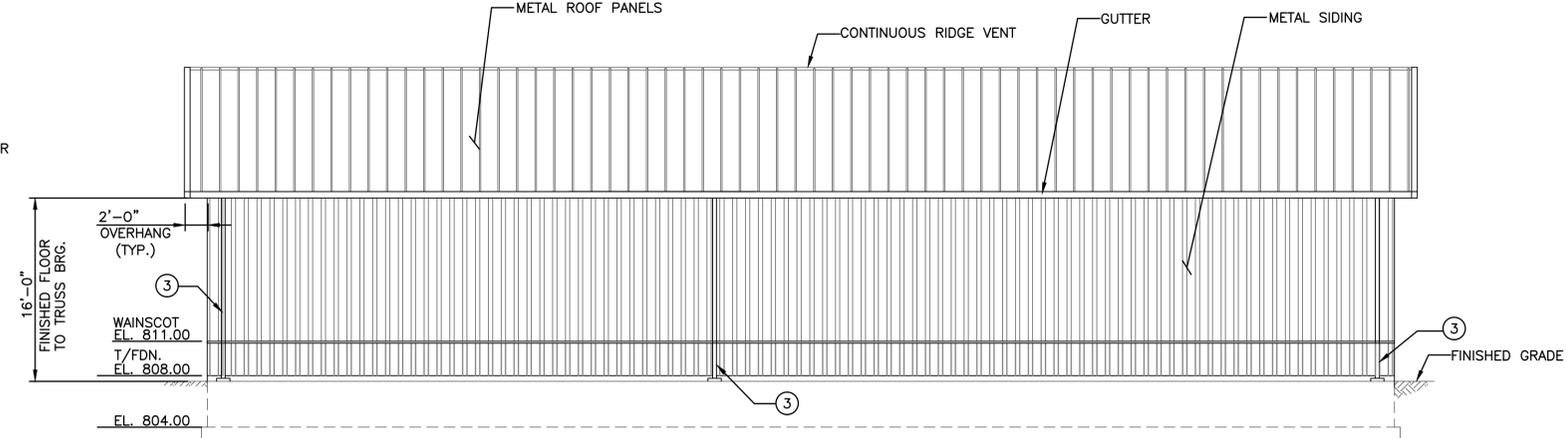

NORTH ELEVATION




| NO. | REVISIONS | DATE |
|-----|----------------|-----------|
| A | 30% REVIEW SET | 5/5/2023 |
| B | 60% REVIEW SET | 6/16/2023 |

**ARCHITECTURAL/STRUCTURAL
BUILDING ELEVATIONS**
 WATER UTILITY VEHICLE STORAGE GARAGE
 CITY OF WHITEWATER
 WALWORTH COUNTY, WISCONSIN

JOB NO.
1407.130
PROJECT MGR.
EVAN J. CONSTANT




SHEET
14
AS2.01

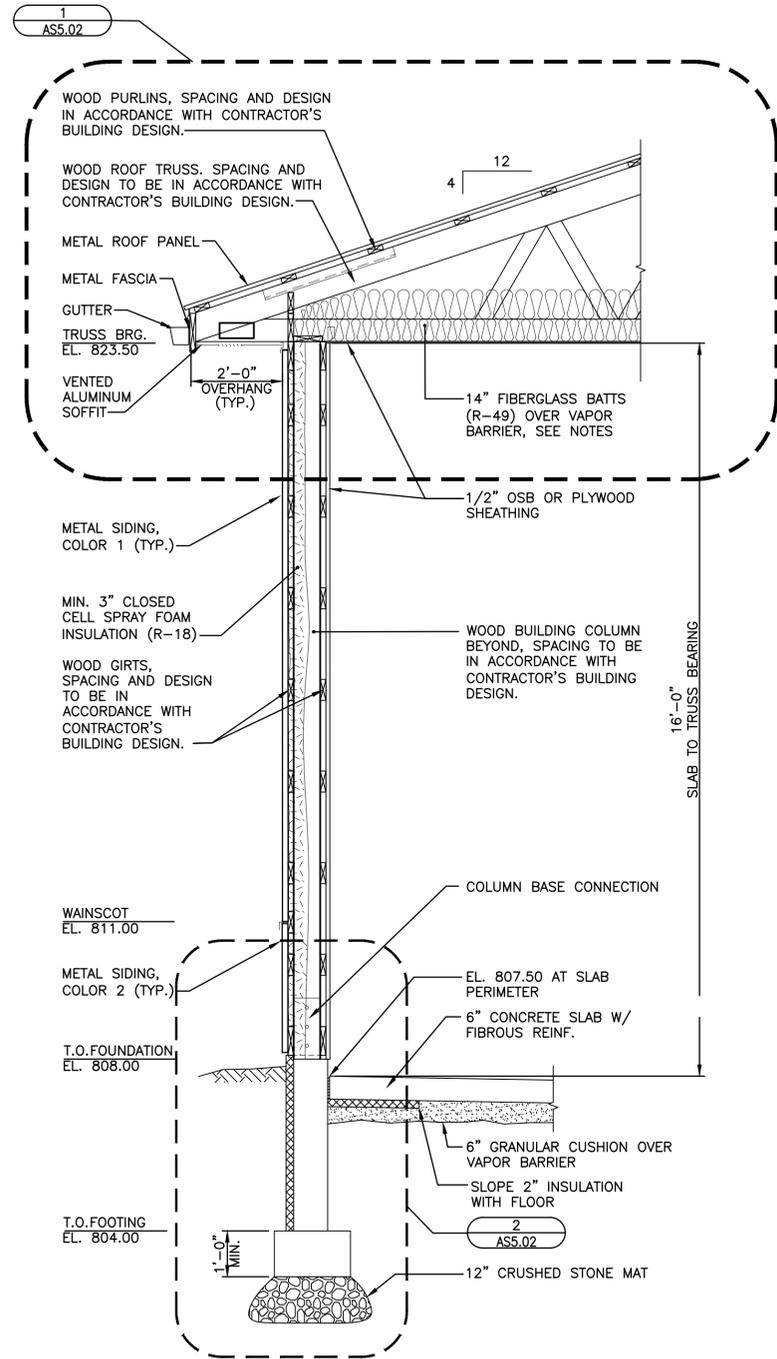

NOTE: BASE LAYER OF BATT INSULATION SHALL MATCH DEPTH OF BOTTOM CHORD OF TRUSS.

WALL SECTION 1 AS3.01

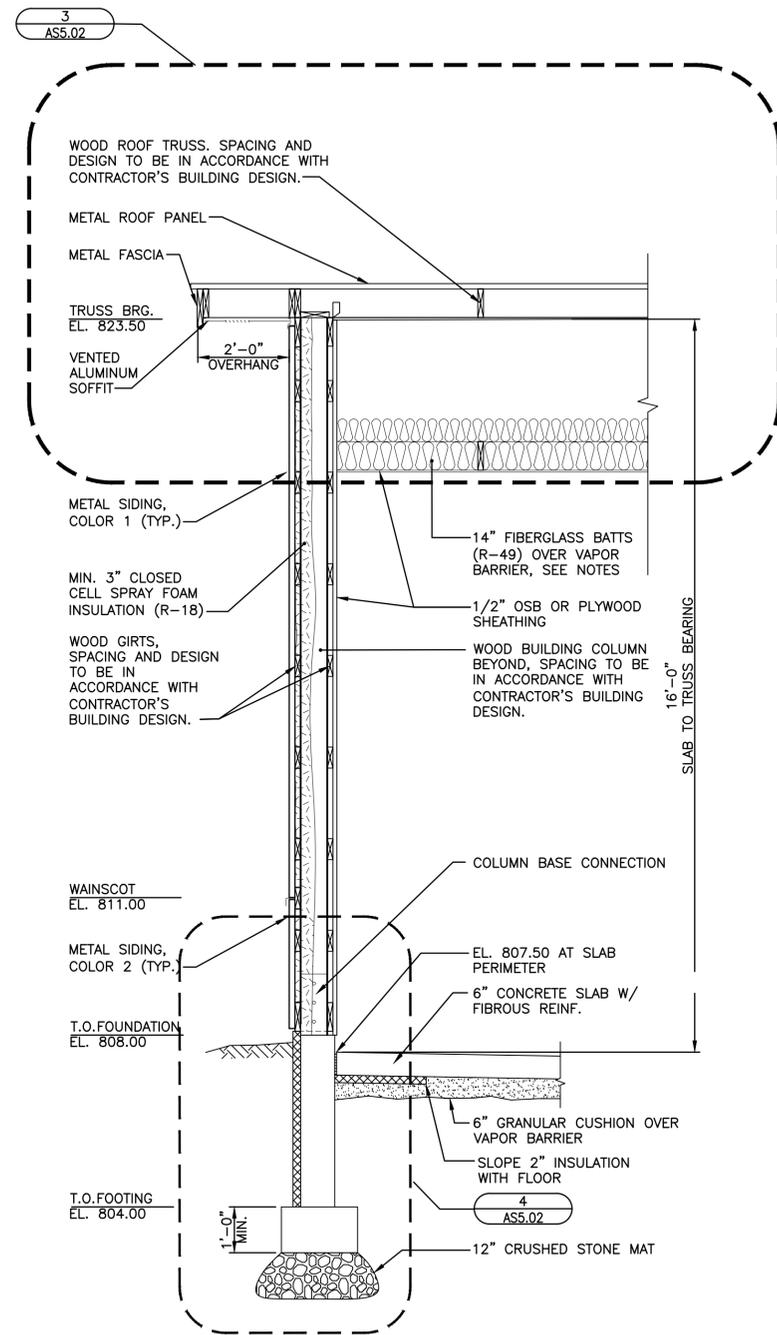

NOTE: BASE LAYER OF BATT INSULATION SHALL MATCH DEPTH OF BOTTOM CHORD OF TRUSS.

WALL SECTION 3 AS3.01

| NO. | REVISIONS | DATE |
|-----|----------------|-----------|
| A | 30% REVIEW SET | 5/5/2023 |
| B | 60% REVIEW SET | 6/16/2023 |

**ARCHITECTURAL/STRUCTURAL
BUILDING ELEVATIONS**
WATER UTILITY VEHICLE STORAGE GARAGE
CITY OF WHITEWATER
WALWORTH COUNTY, WISCONSIN

JOB NO.
1407.130
PROJECT MGR.
EVAN J. CONSTANT



SHEET
15
AS3.01